



--	--	--	--	--

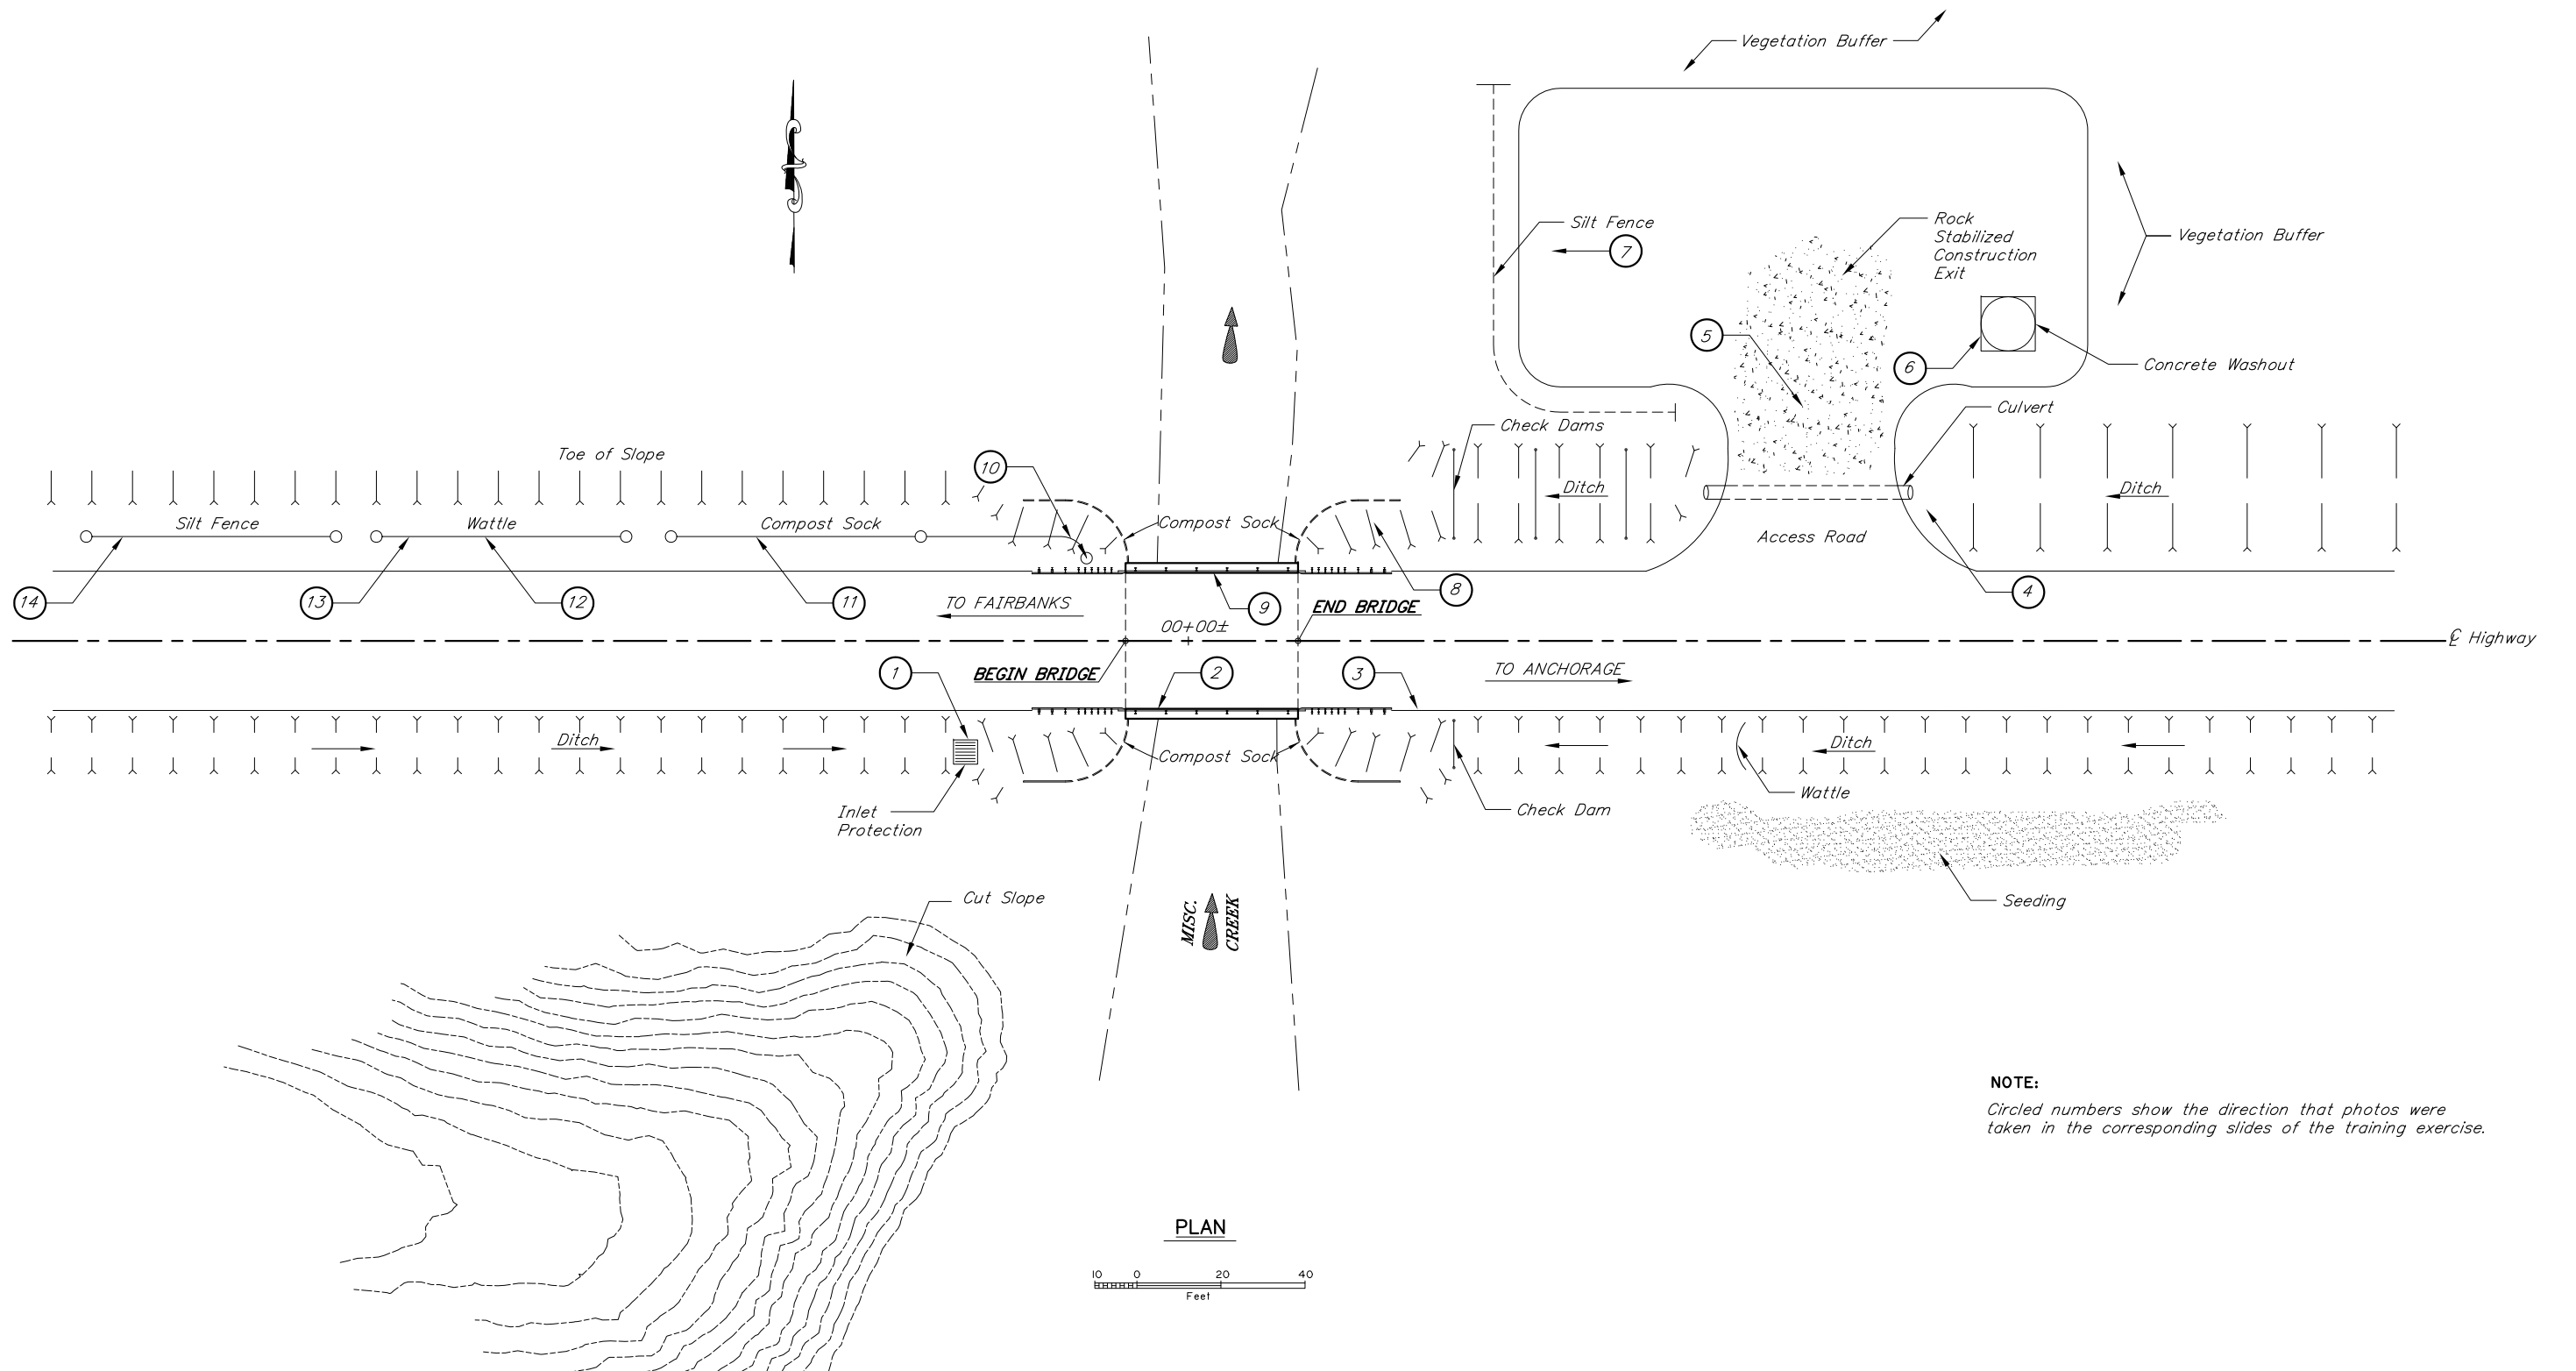

DESIGNED BY:	CHECKED:	LAYOUT BY:	CHECKED BY:	AK - CESCL	ALASKA - CESCL TRAINING PROGRAM MISCELLANEOUS CREEK GENERAL LAYOUT	 BRIDGE NO. X _____ DWG. NO. I _____
DRAWN BY:	CHECKED:	SPECIFICATIONS BY:	P S & E COMPARED:			
QUANTITIES BY:	CHECKED:	APPROVAL RECOMMENDED BY:				